


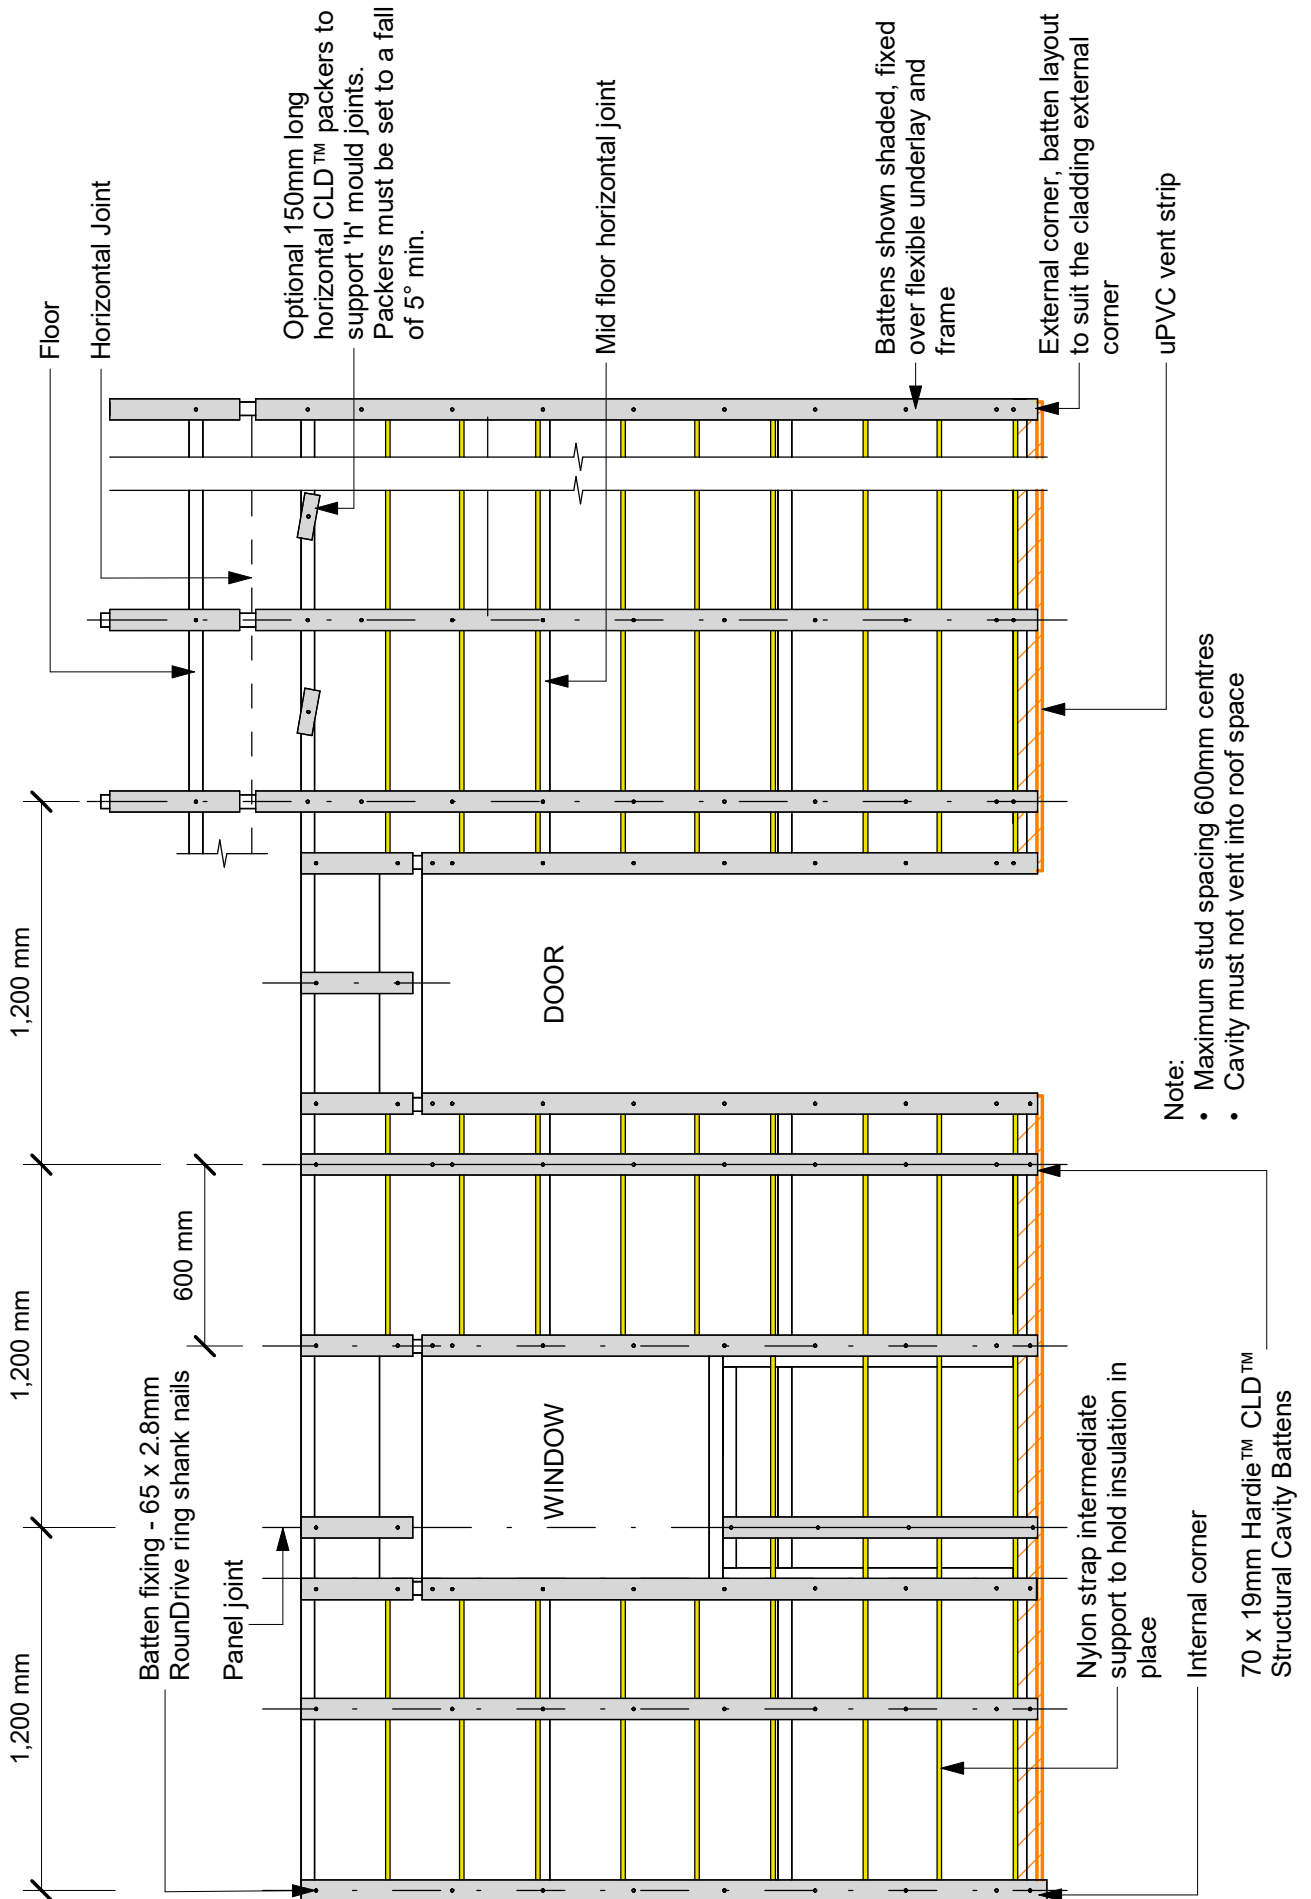

- Note:
- Maximum stud spacing 600mm centres
 - Cavity must not vent into roof space

jhl_axon24_c_001

jhl_axon24_c_ktaltd.rvt