


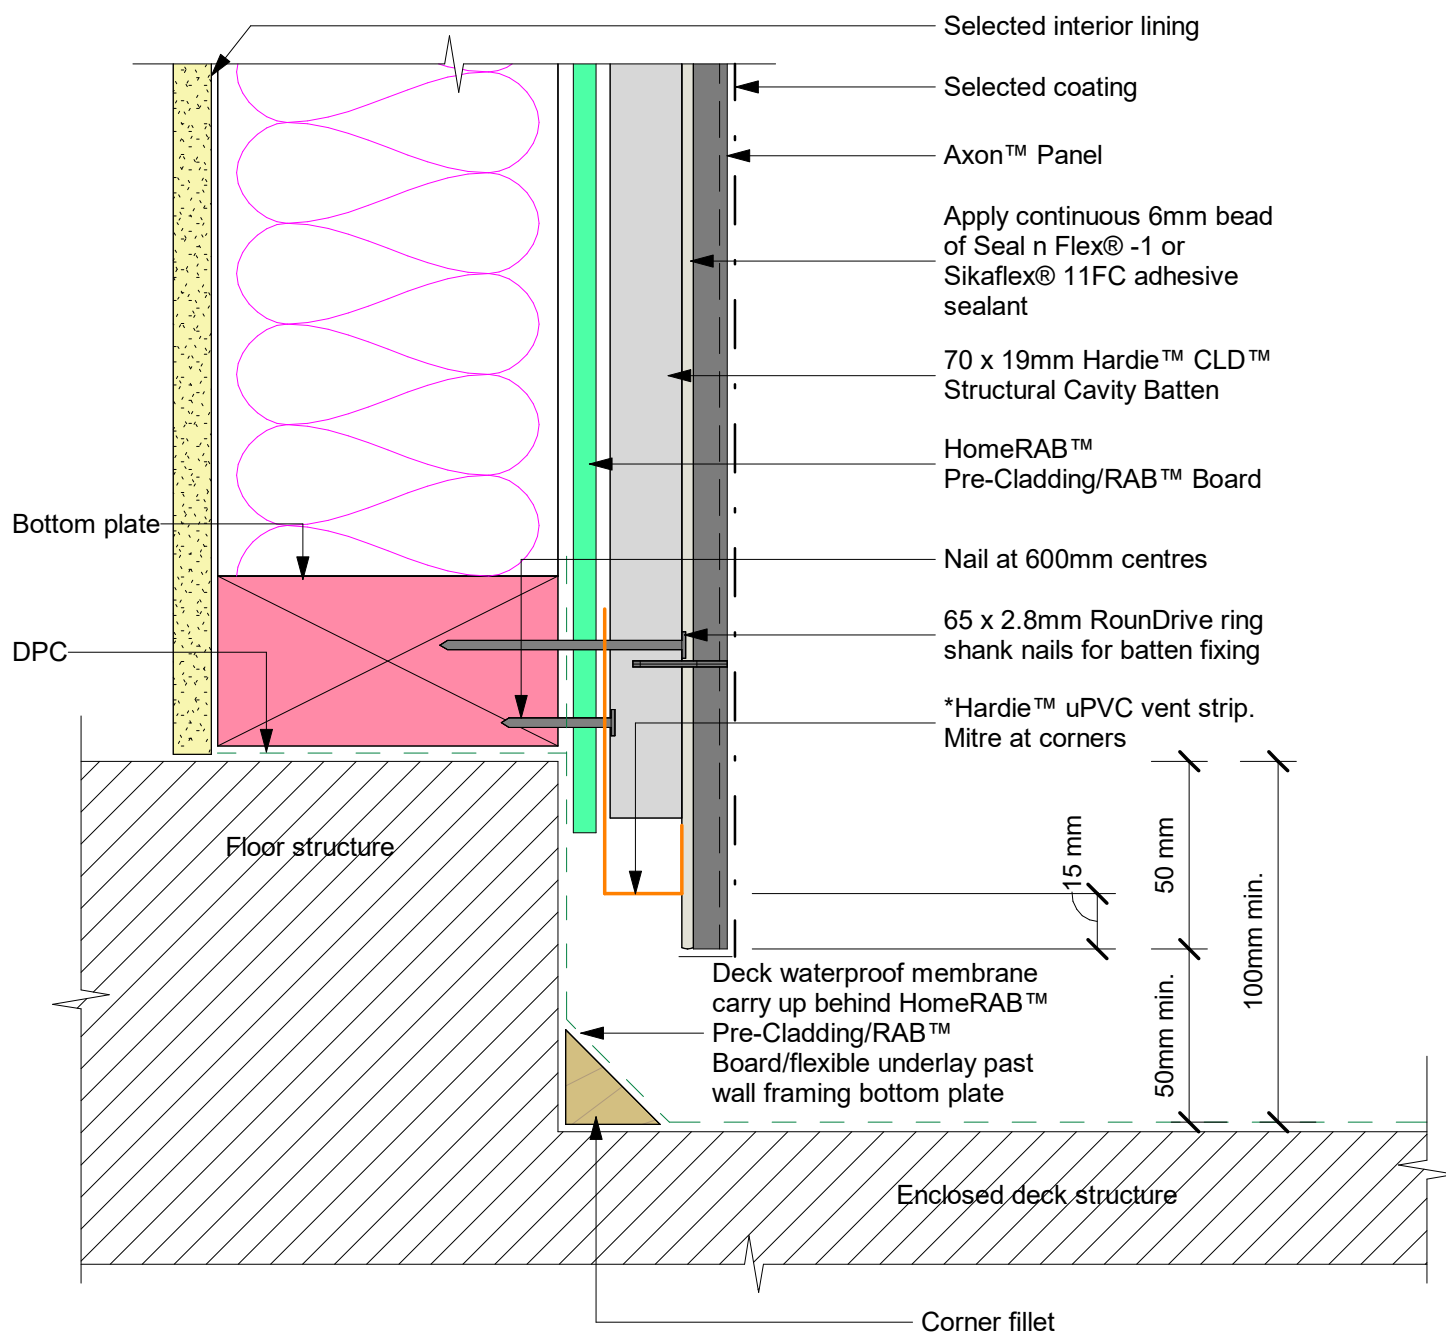

*Drain holes in Hardie™ uPVC vent strip to achieve the required ventilation openings of 1000mm² per lineal metre