


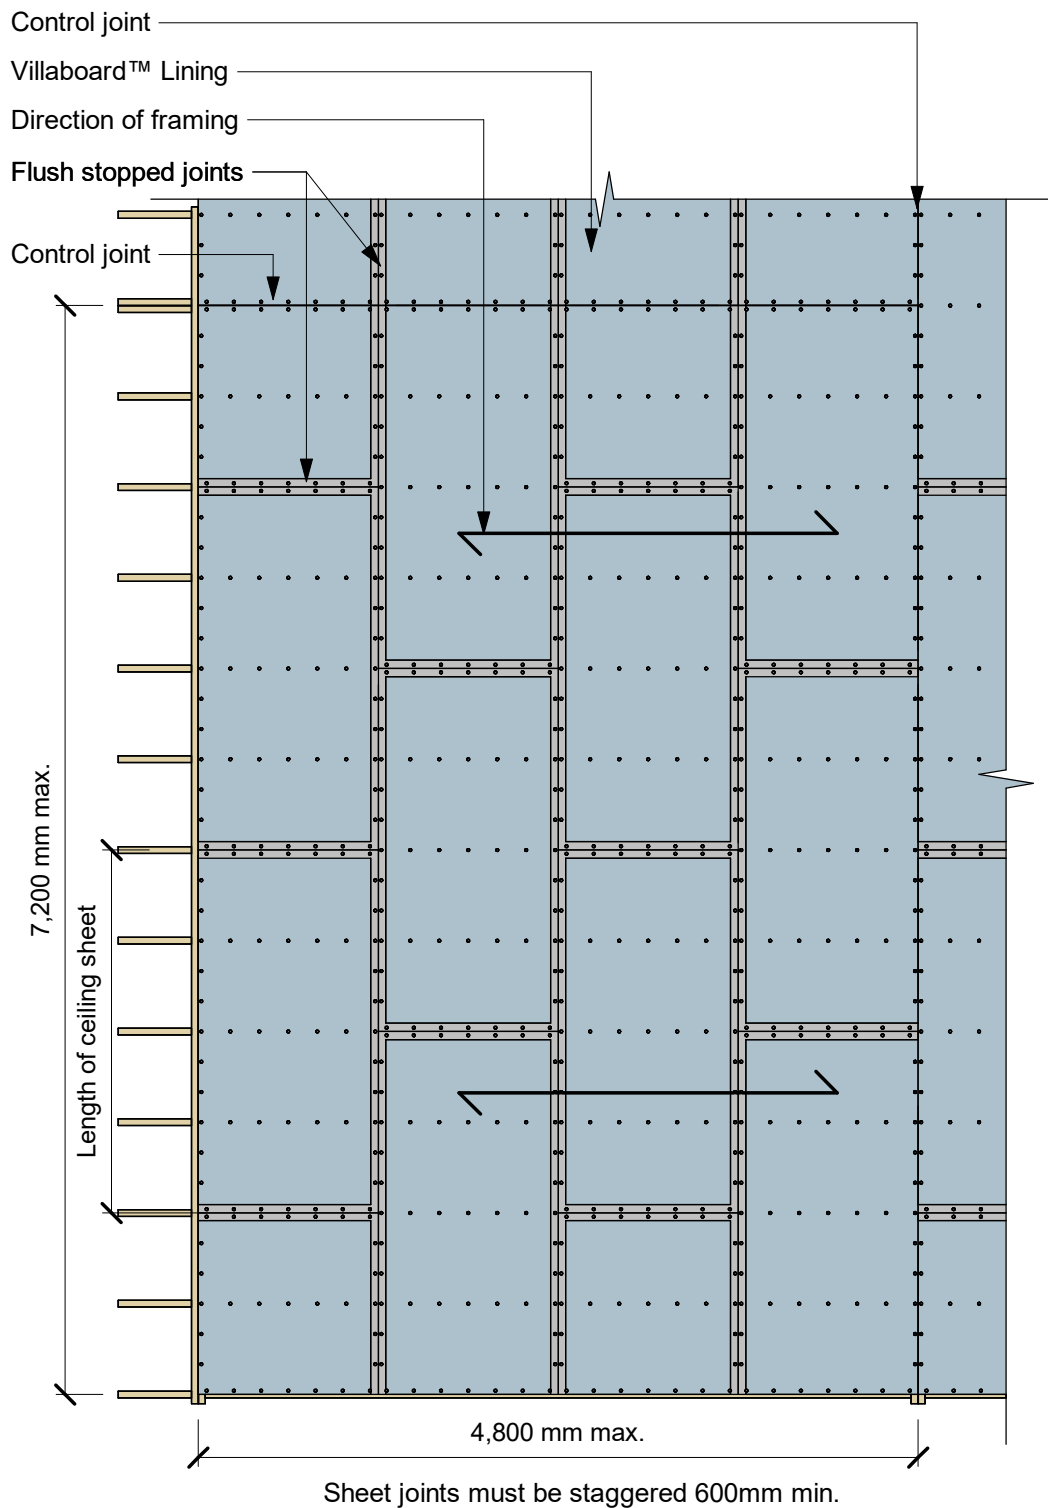

Villaboard™ Lining 9mm

Longitudinal batten spacing	Transverse batten spacing	Wind pressures	Fixing centres
600mm	1200mm	2 kPa (ULS)	200mm
400mm	1200mm	3 kPa (ULS)	200mm
		4 kPa (ULS)	150mm

jhl_eave_008

jhl_eave.rvt