


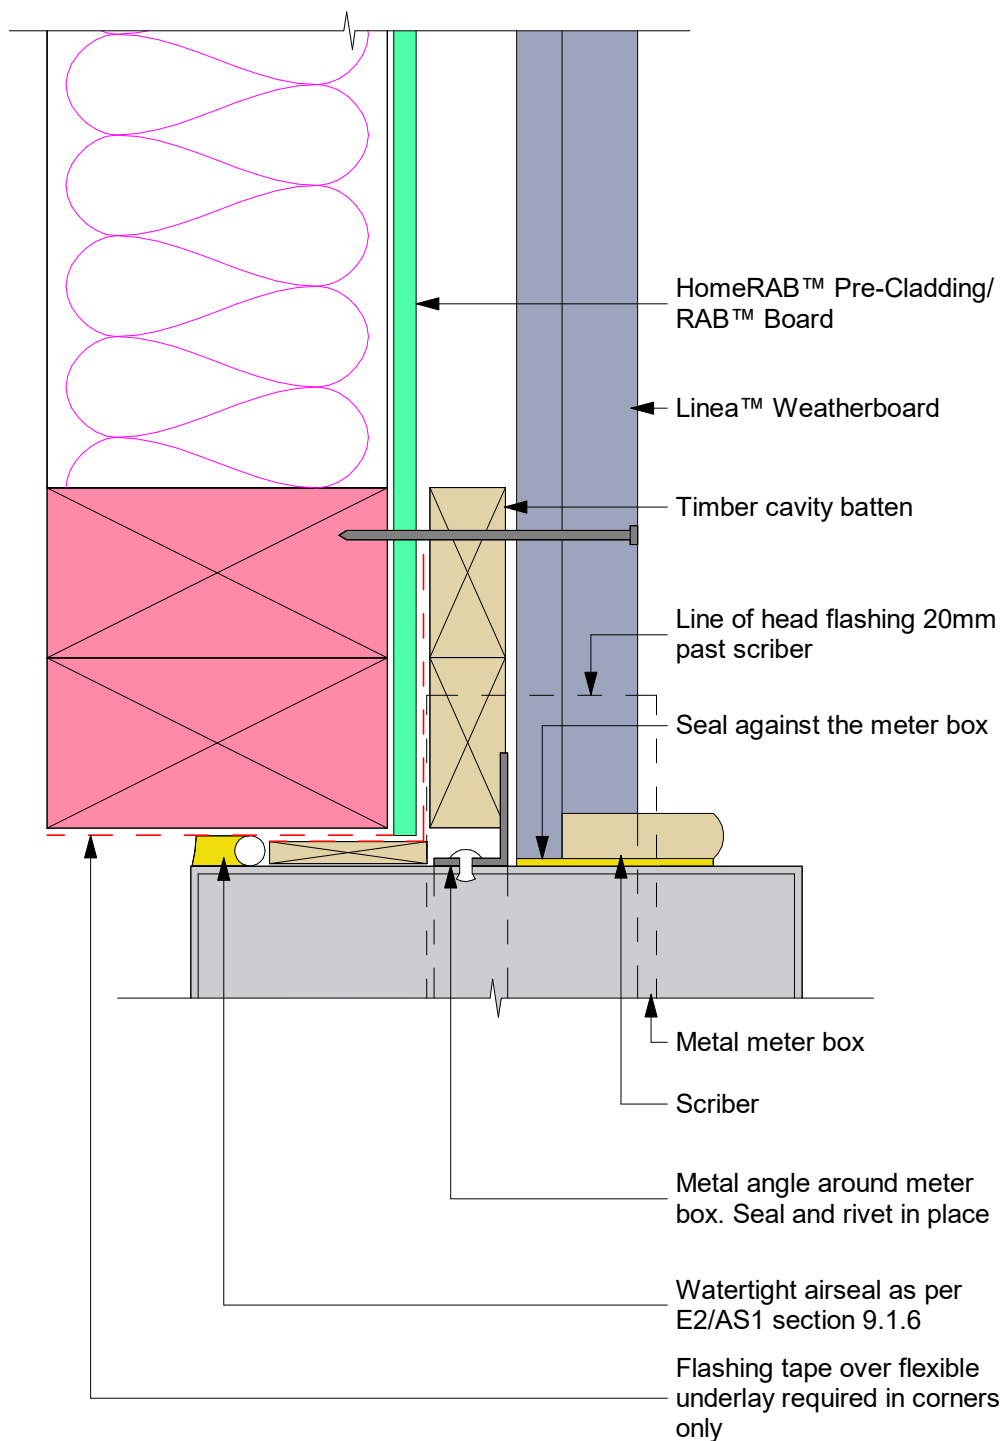

Note:

Site cut edges to be primed

When HomeRAB™ Pre-Cladding/ RAB™ Board is used flashing tape to be applied to the entire opening