



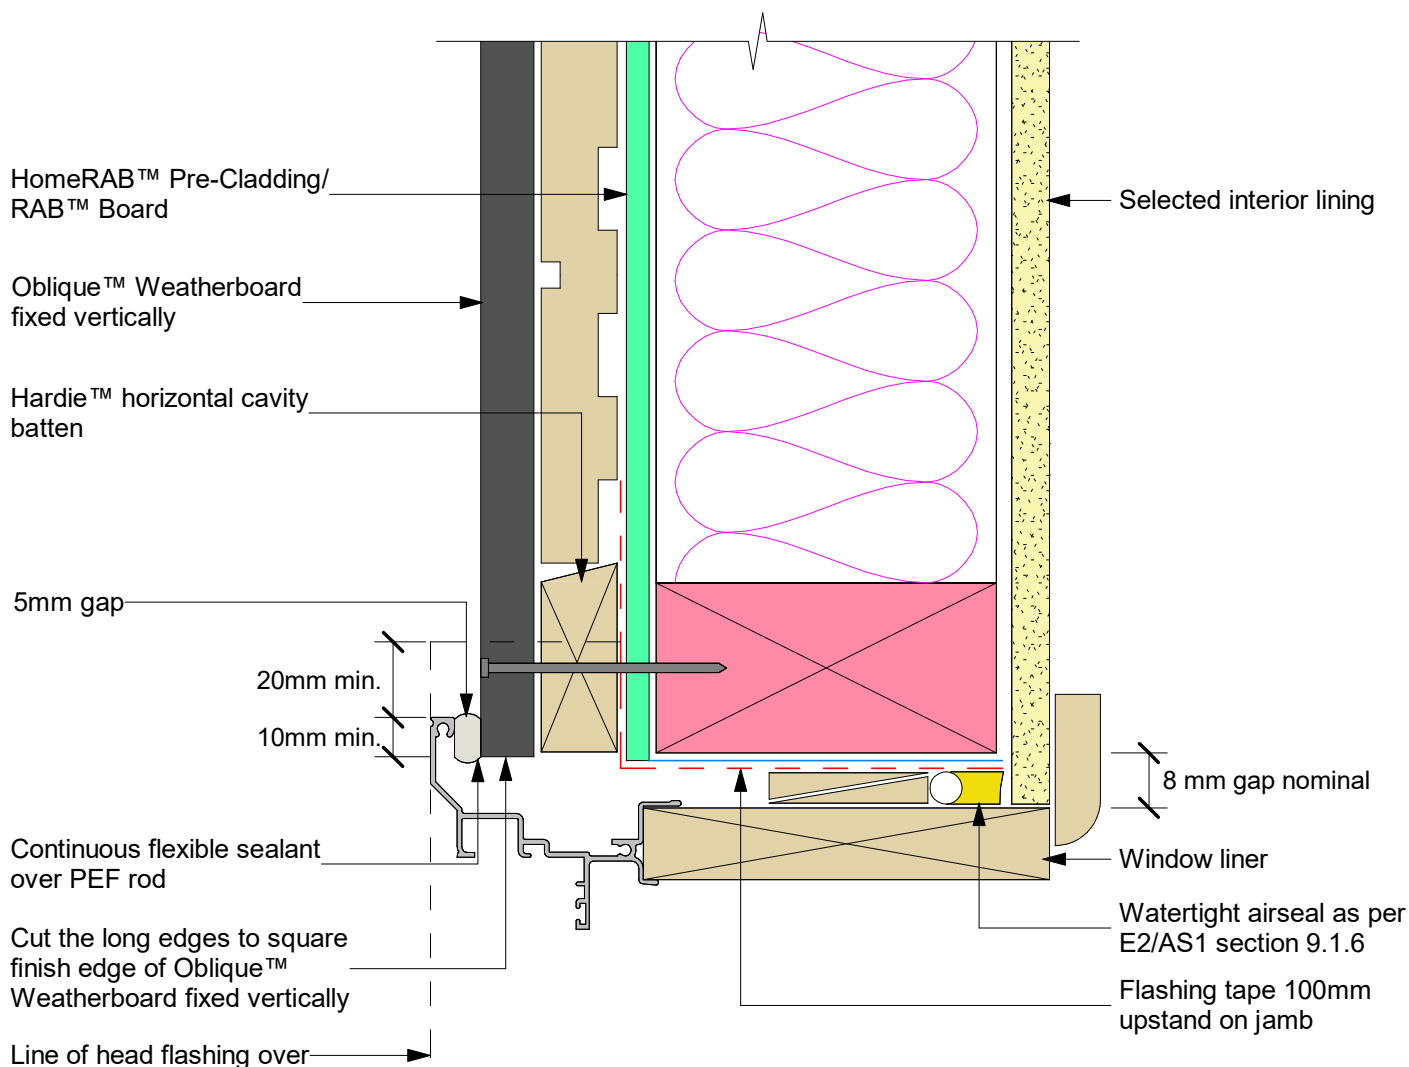

Note: When James Hardie rigid air barriers are used flashing tape to be applied to the entire window opening

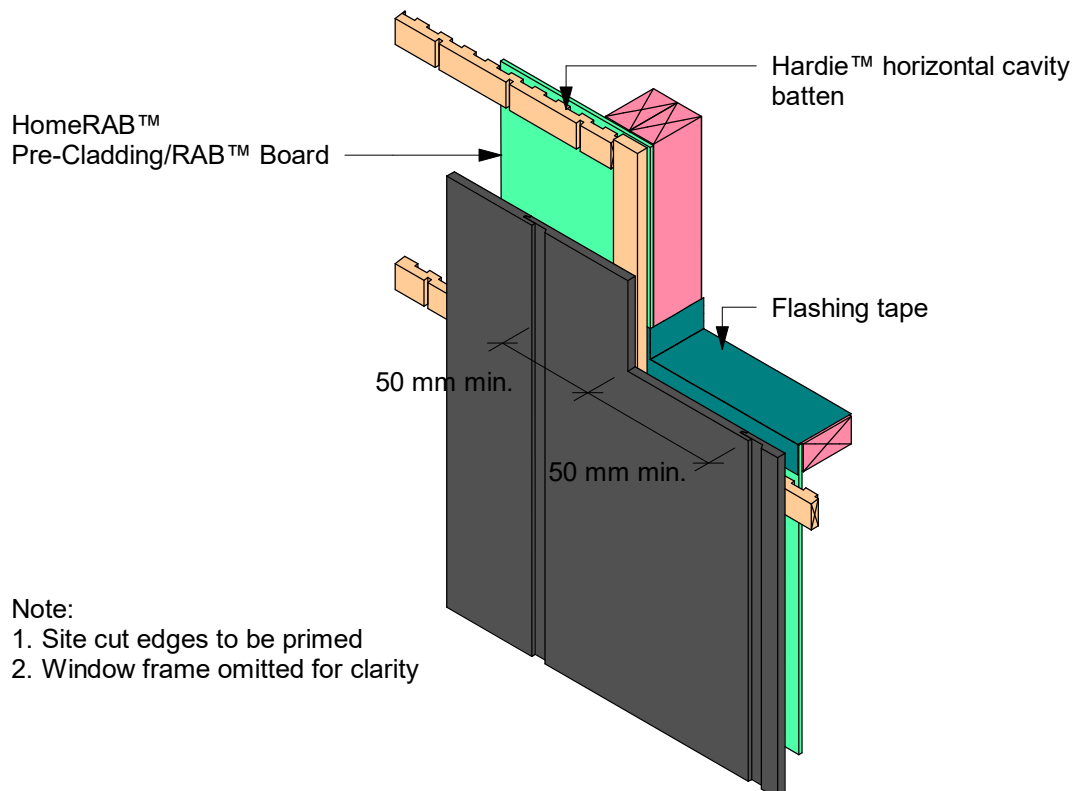

Note:

1. Site cut edges to be primed
2. Window frame omitted for clarity

jhl_oblv14_r_017

jhl_oblv14.rvt



JamesHardie™

www.jameshardie.co.nz

Oblique™ Weatherboard 14mm - Vertical

On Timber Cavity Batten with RAB™ Board
WINDOW JAMB

October 2022
Scale: 1 : 2

Figure 17