


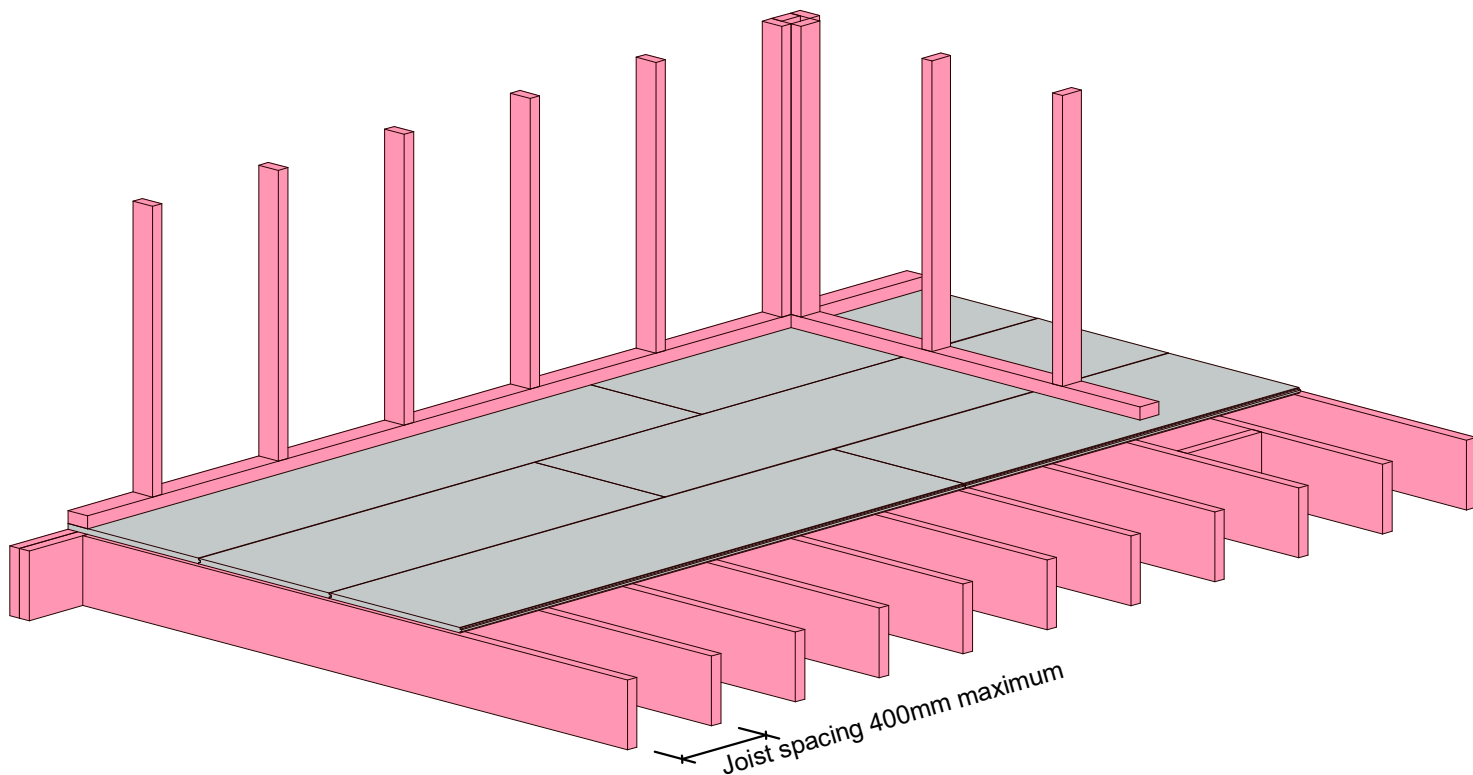

jhl_sec_fa_001



JamesHardie™

www.jameshardie.co.nz

James Hardie Fire & Acoustic

Secura Fire & Acoustic Flooring

First Sheet Layout

February 2025
Scale:

Figure 1