


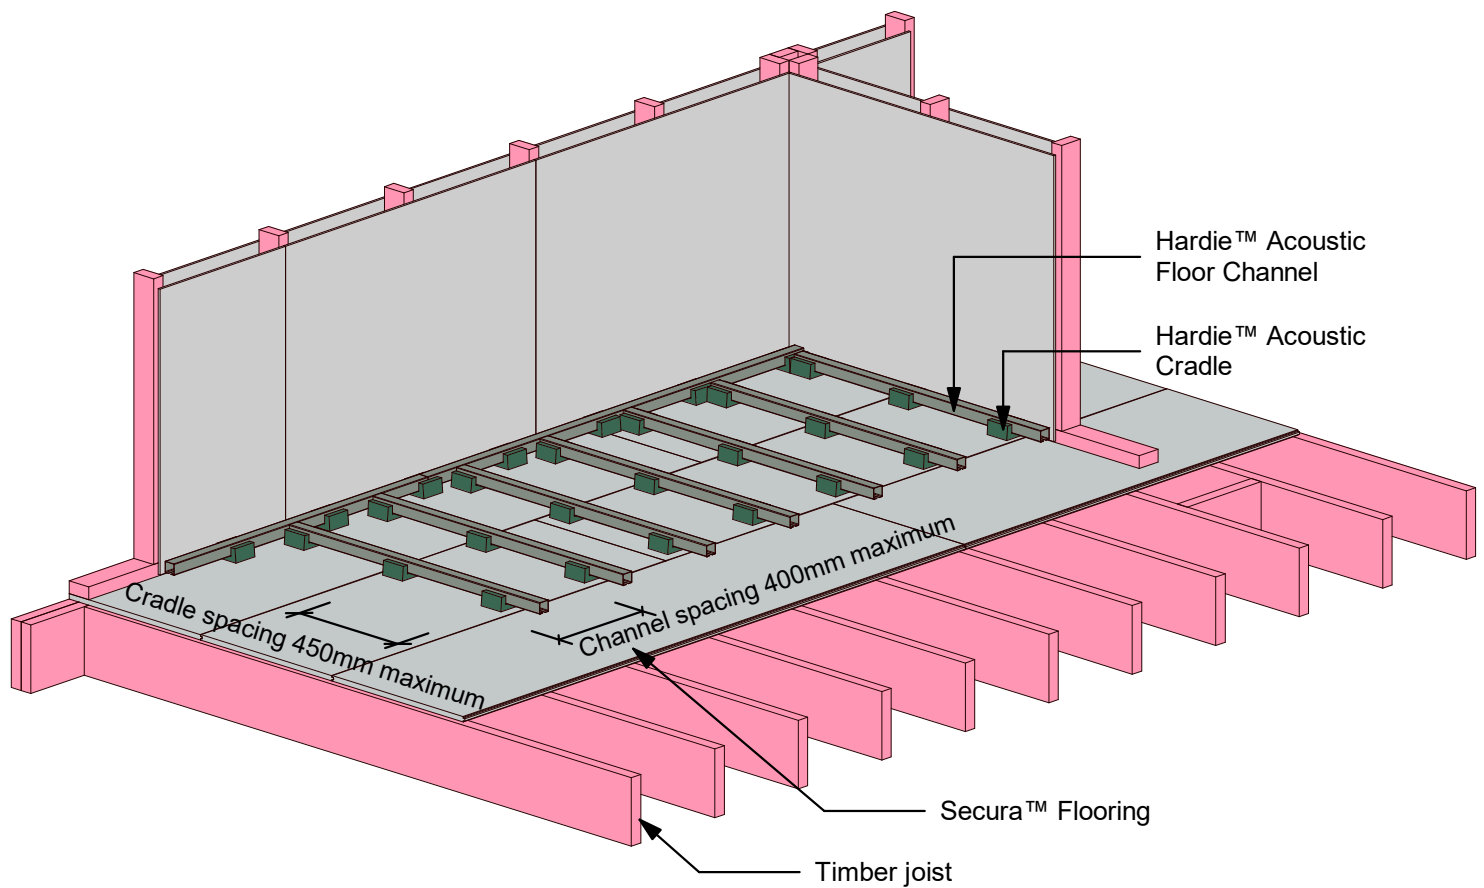

jhl_sec_fa_003



JamesHardie™

www.jameshardie.co.nz

James Hardie Fire & Acoustic

Secura Fire & Acoustic Flooring
Batten and Cradle Layout

February 2025
Scale:

Figure 3