


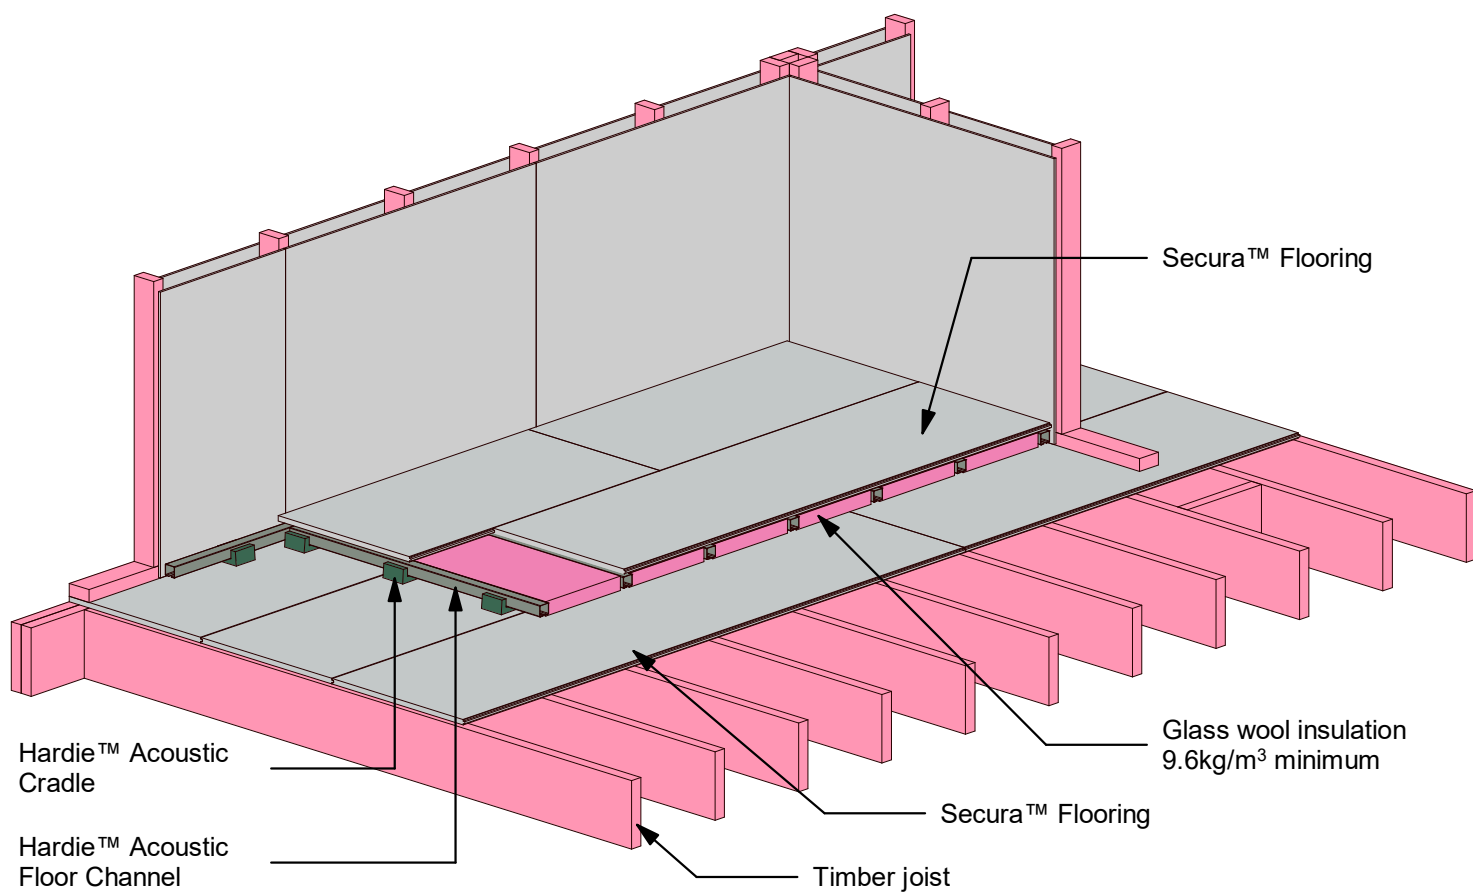

jhl_sec_fa_005



JamesHardie™

www.jameshardie.co.nz

James Hardie Fire & Acoustic

Secura Fire & Acoustic Flooring
Second Layer Secura™ Sheet Layout

February 2025
Scale:

Figure 5