


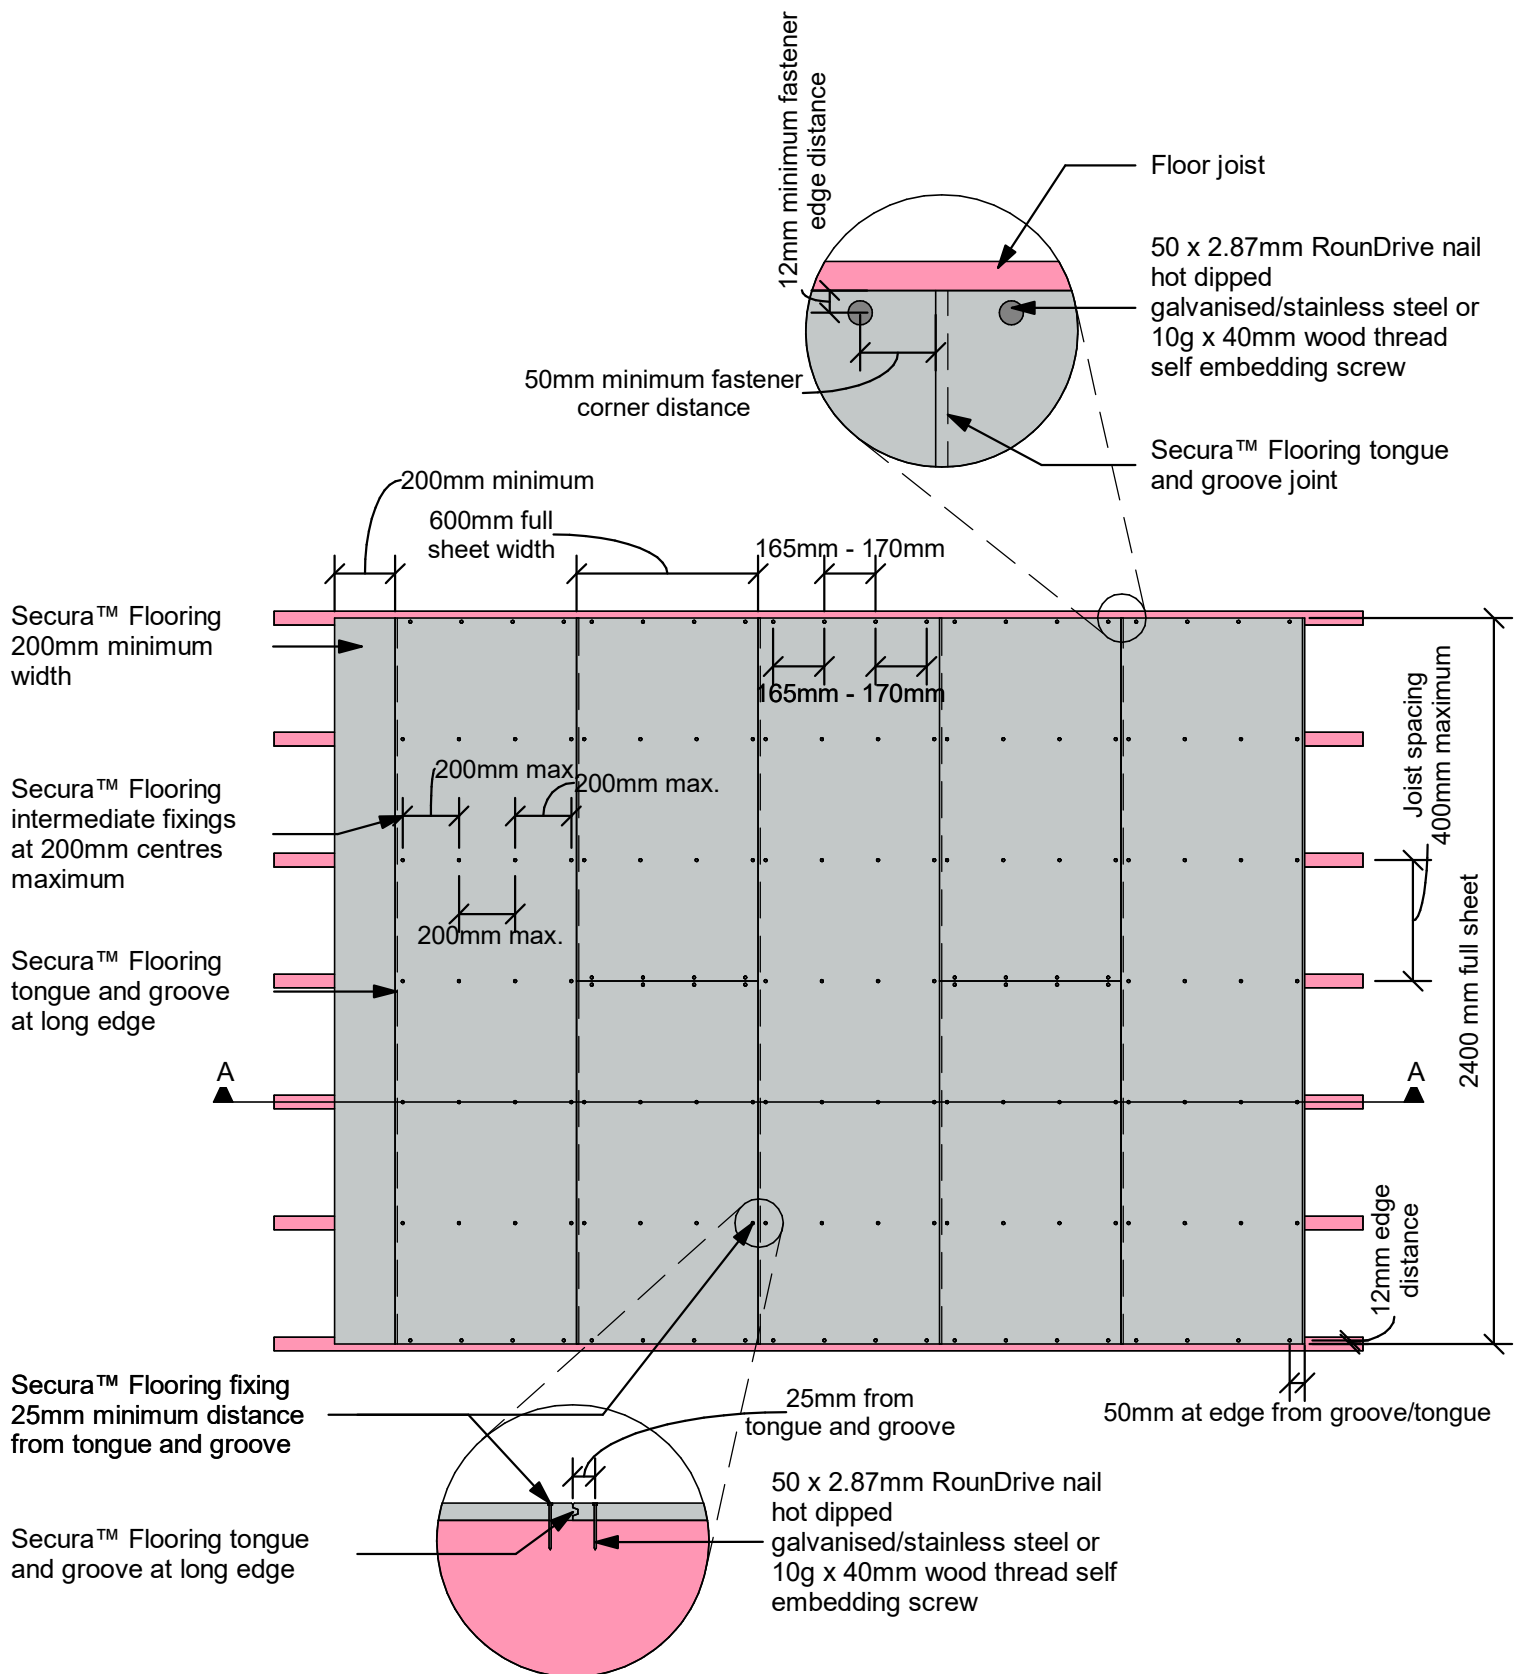

jhl_sec_fl_002



JamesHardie™

www.jameshardie.co.nz

Secura™ Flooring

Fastener Layout

February 2025
Scale: 1 : 25

Figure 2