


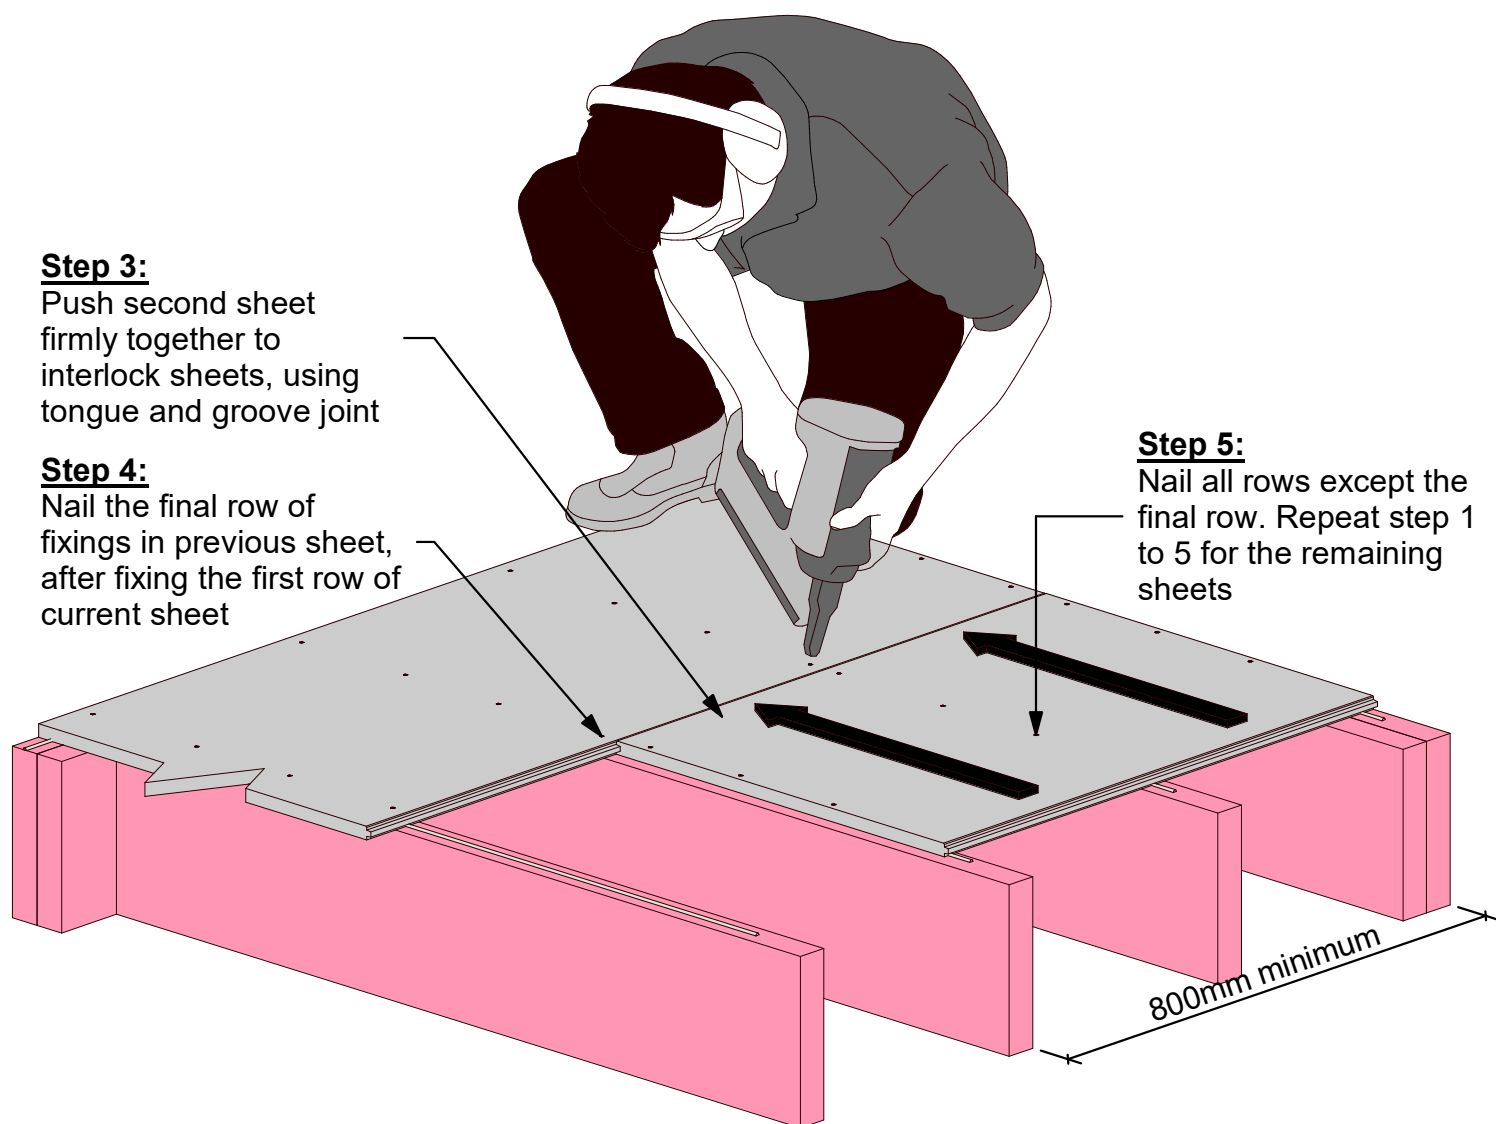

jhl_sec_fl_006



JamesHardie™

www.jameshardie.co.nz

Secura™ Flooring

Fixing of panel
Second panel

February 2025
Scale: 1 : 10

Figure 6