


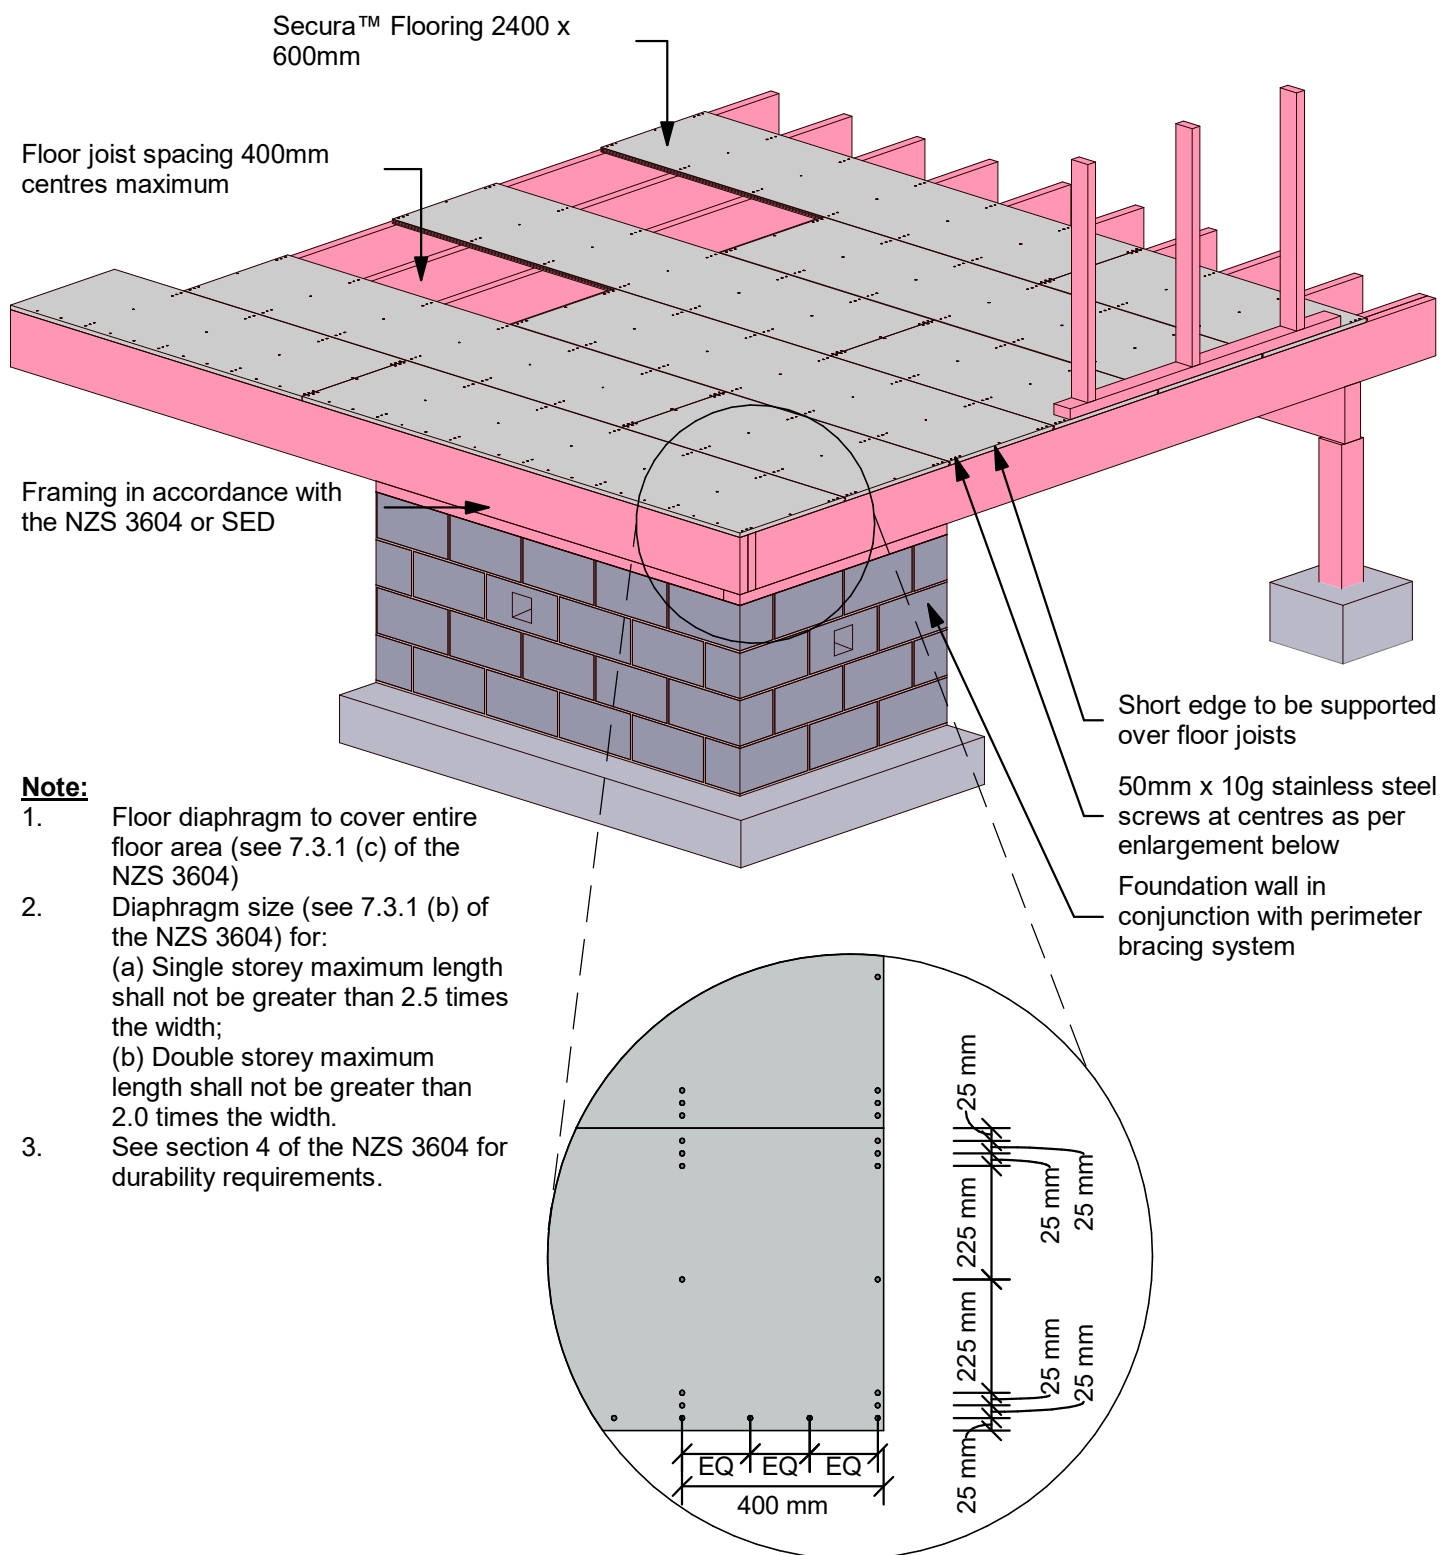

jhl_sec_fl_015



JamesHardie™

Secura™ Flooring

Bracing
Floor diaphragm

February 2025
Scale: 1 : 15

Figure 15

www.jameshardie.co.nz