


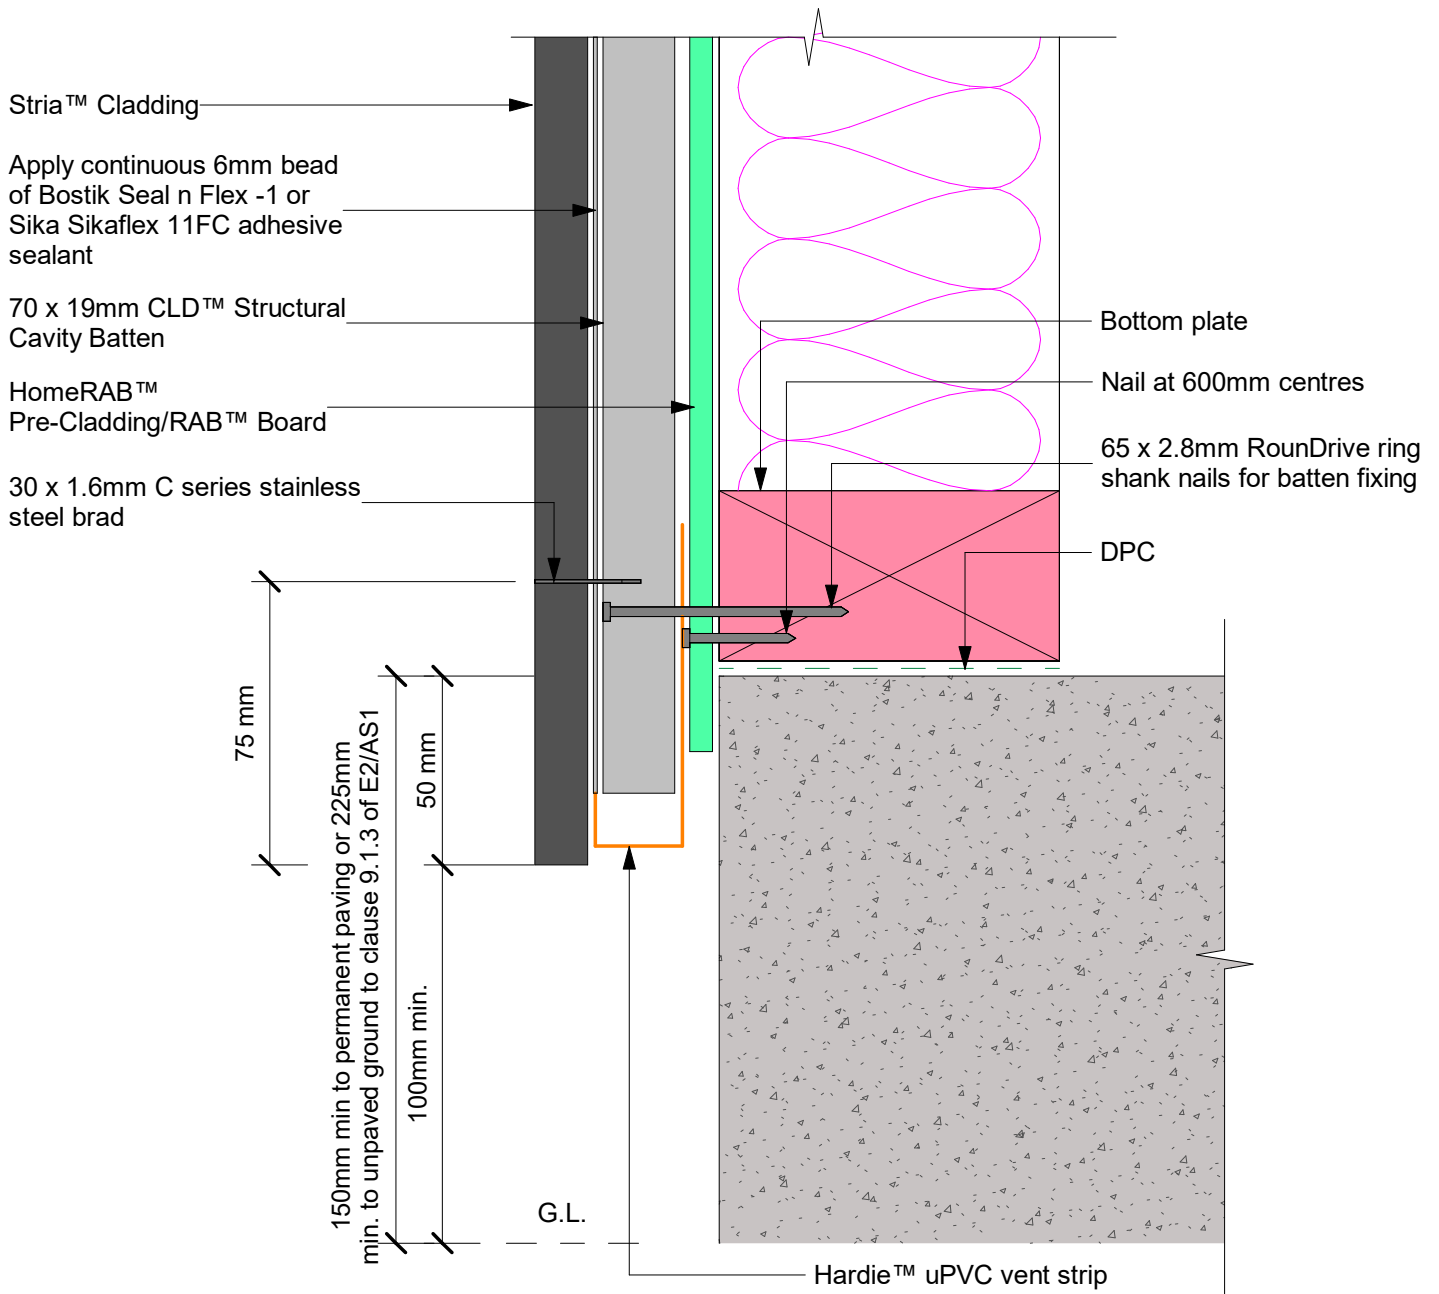

Note: Site cut edges to be primed

jhl_stri_r_004

jhl_stri.rvt

June 2024
Scale: 1 : 2