
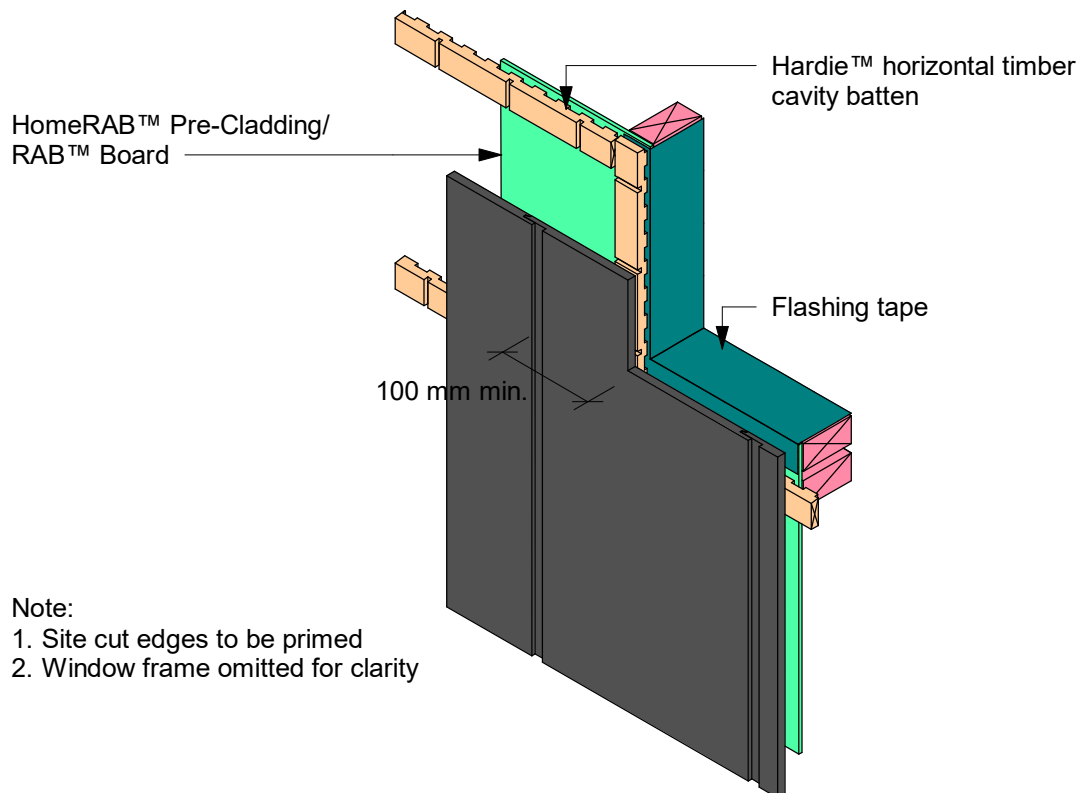


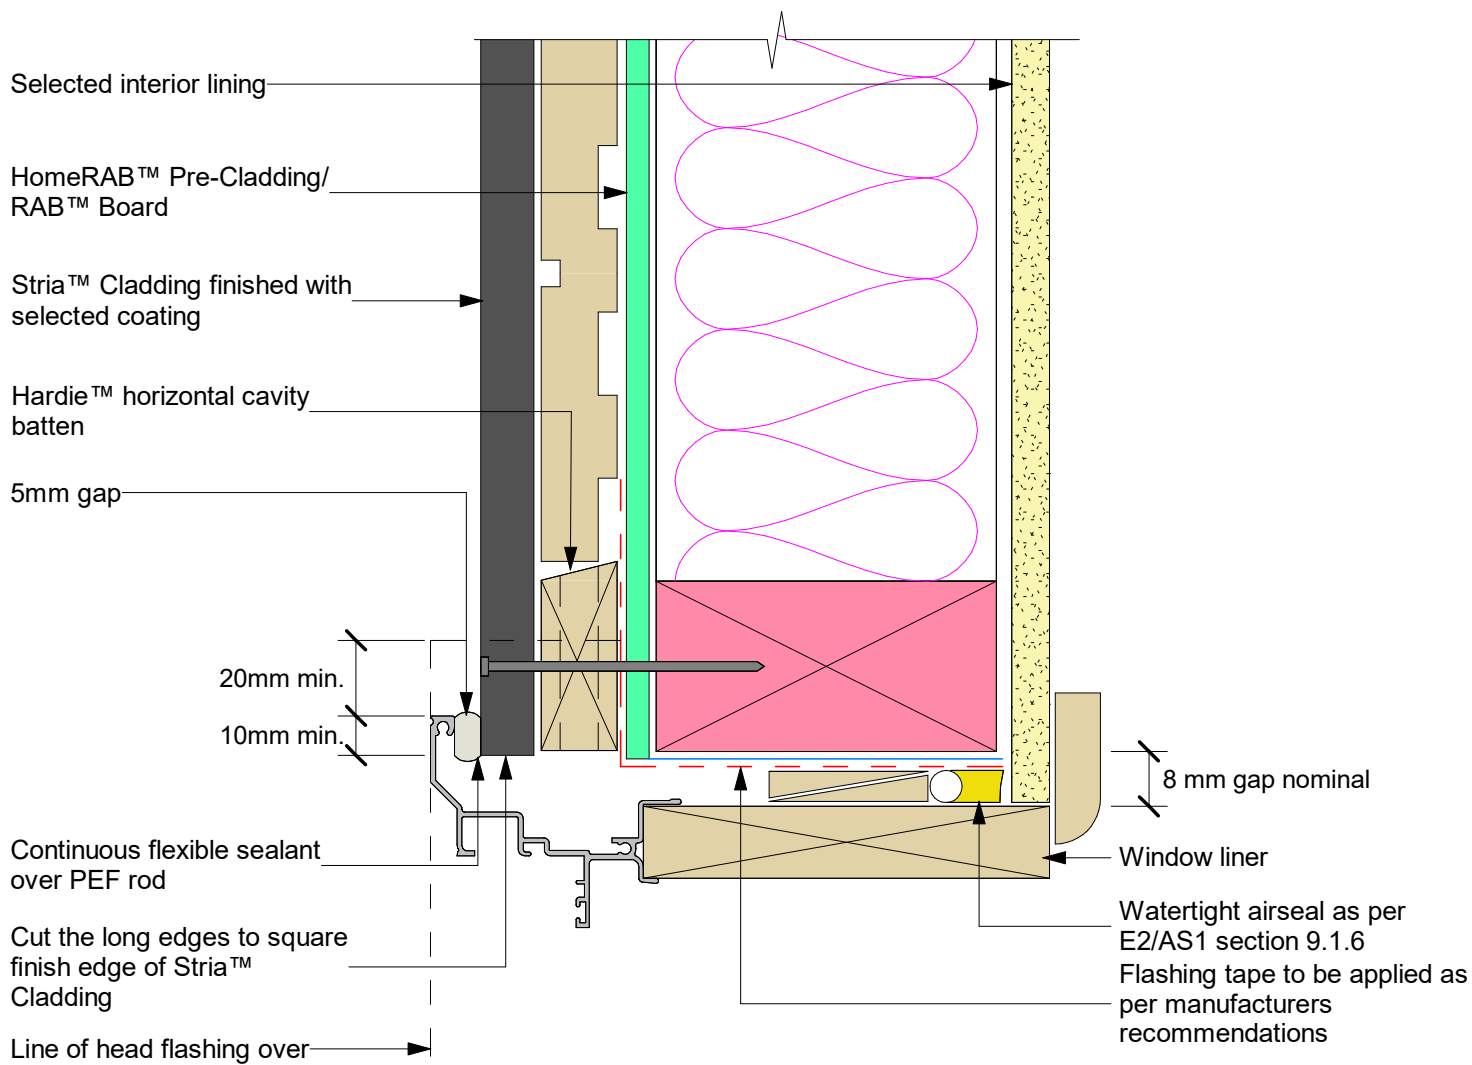

Note:

1. Site cut edges to be primed
2. Window frame omitted for clarity

jhl_strv_r_013

jhl_strv.rvt



JamesHardie™

www.jameshardie.co.nz

Stria™ Cladding - Vertical

On Timber Cavity Batten with RAB™ Board
WINDOW JAMB

June 2024
Scale: 1 : 2

Figure 13